


GROUND FLOOR

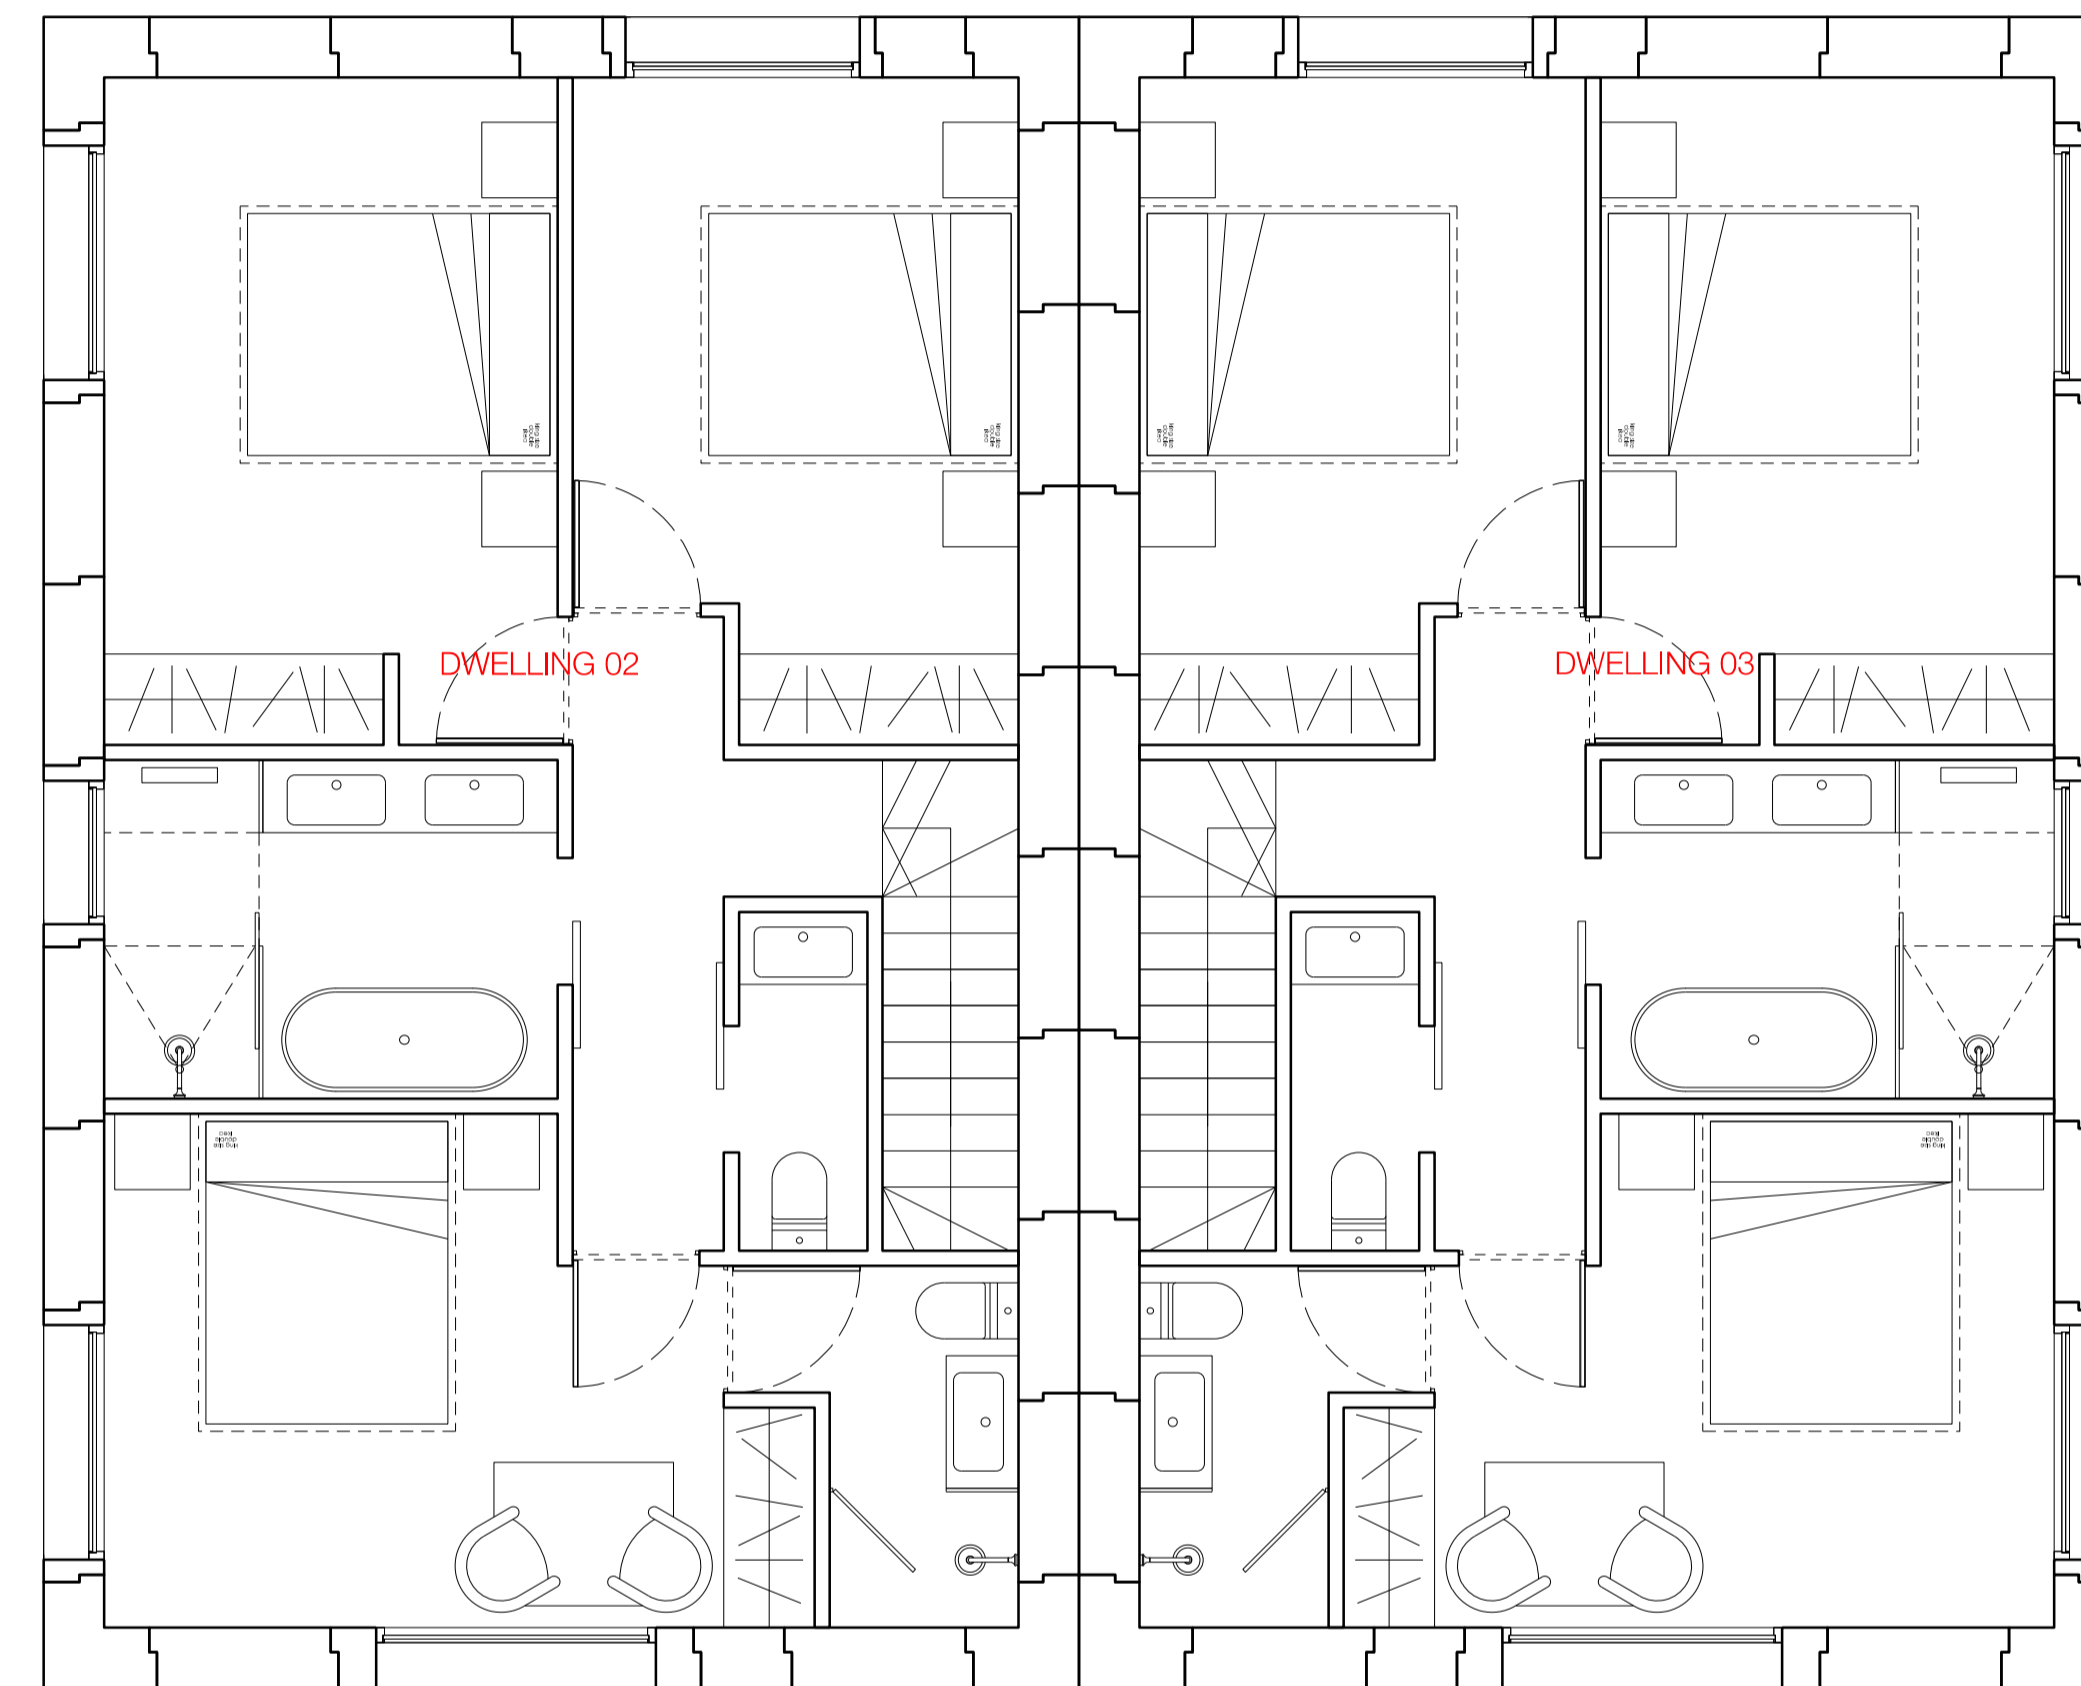

FIRST FLOOR

P1 18.10.19 Revised Scheme  
 18.10.19 Name of client/owner dwelling 2 plans to dwelling 2 + 3 plans  
 19.10.19 Planning Issues  
 REV DATE DESCRIPTION

**MITCHELL  
 ELEY  
 GOULD**

Harvey's Shopfitters  
 Blue House  
 Rangeworthy  
 Dwelling 02 + 03  
 Plans

FEASIBILITY OCTOBER 2019 1:100@A3 KE HRB  
**1916 AL(0)17 P1**

USE FIGURED DIMENSIONS ONLY © MITCHELL ELEY GOULD ARCHITECTS  
 01225 789033 WHARF STUDIO WIDCOMBE HILL BATH BA2 6AA